


THE DESIGN AND DETAILS DISCLOSED HEREIN ARE THE EXCLUSIVE PROPERTY OF CARLIN MANUFACTURING INC. AND SHALL NOT BE COPIED OR REPRODUCED IN WHOLE OR IN PART WITHOUT THE PRIOR WRITTEN CONSENT OF CARLIN MANUFACTURING INC. ©2003 CARLIN MANUFACTURING INC.

REVISIONS				
ZONE	REV	DESCRIPTION	DATE	APPROVED
	A	ADDED 2' IN LENGTH	11/03/03	
	B	CHANGED REFRIGERATOR	11/05/03	

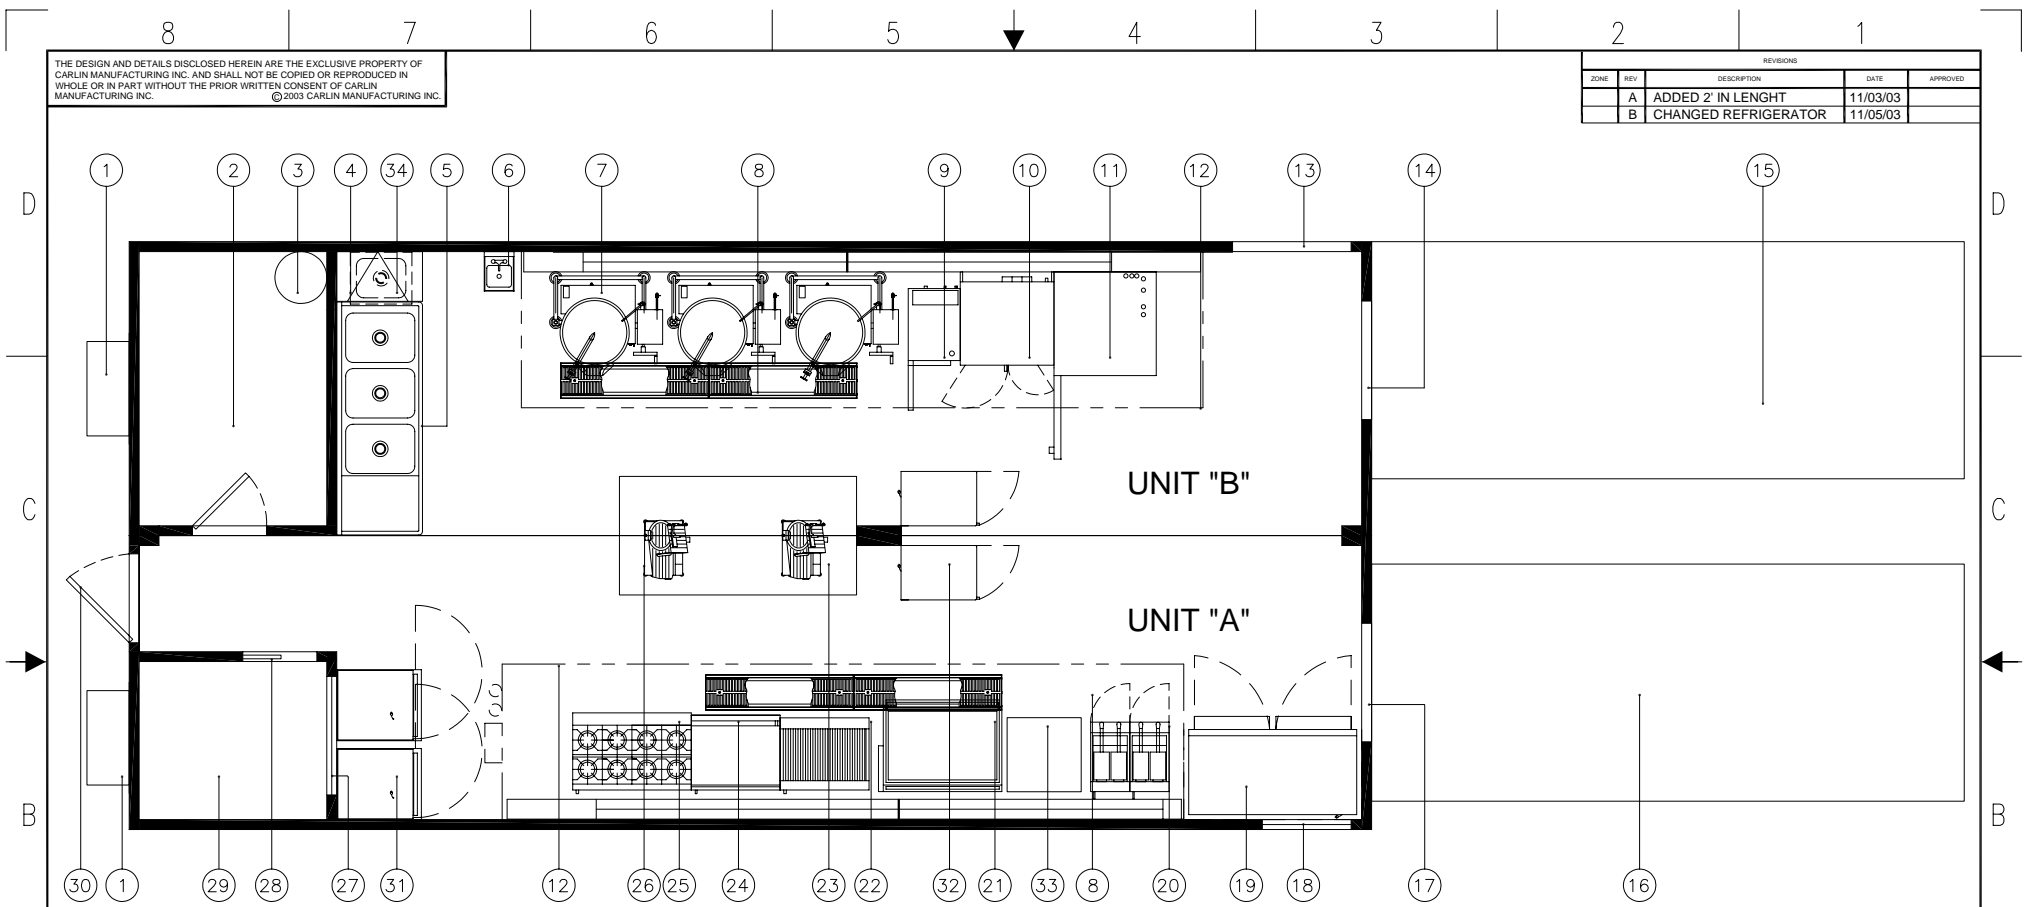

FLOOR PLAN

EQUIPMENT LIST

- | | |
|--|---|
| 1. HVAC UNIT | 18. FUTURE DOOR |
| 2. STORAGE COMPARTMENT | 19. 2 DOOR ROLL-IN REFRIGERATOR |
| 3. WATER HEATER | 20. FLOOR MODEL FRYER QTY. OF 2 |
| 4. MOP SINK | 21. 40 GAL. SKILLET |
| 5. 3 COMPARTMENT SINK | 22. 36" CHARBROILER RANGE |
| 6. HAND SINK WITH SOAP AND TOWEL DISPENSER | 23. STAINLESS STEEL WORK TABLE QTY. OF 2 |
| 7. 40 GAL. KETTLE QTY. OF 3 | 24. 36" GRIDDLE RANGE |
| 8. TROUGH DRAIN | 25. 48" 8-BURNER RANGE |
| 9. CONVECTION STEAMER | 26. FOOD SLICER QTY. OF 2 |
| 10. DUAL STACK CONVECTION OVEN | 27. WINDOW |
| 11. COMBI OVEN FULL SIZE | 28. POCKET DOOR |
| 12. STAINLESS STEEL CANOPY HOOD | 29. OFFICE |
| 13. OPENING | 30. EMERGENCY EXIT |
| 14. OPENING TO FREEZER | 31. WARMING CABINET QTY. OF 2 (BY CLIENT) |
| 15. WALK-IN FREEZER | 32. ALTO-SHAM CABINET QTY. OF 2 (BY CLIENT) |
| 16. WALK-IN REFRIGERATOR | 33. STAINLESS STEEL WORK TABLE |
| 17. OPENING TO WALK-IN REFRIGERATOR | 34. STAINLESS STEEL LIFT-UP COUNTER |

Kitchens To Go
 WASHINGTON NAVAL YARD

UNLESS OTHERWISE SPECIFIED DIMENSIONS ARE IN INCHES TOLERANCES ARE:
 FRACTIONS: 1/16" .001" 3/16" .001" 1/4" .001" 3/8" .001" 1/2" .001" 5/8" .001" 3/4" .001" 1" .001"
 DECIMALS: .001" .002" .005" .010" .015" .020" .025" .030" .035" .040" .045" .050" .055" .060" .065" .070" .075" .080" .085" .090" .095" .100"
 AND: ± .01" .02" .03" .04" .05" .06" .07" .08" .09" .10"

DO NOT SCALE DRAWINGS

DRAWINGS PREPARED IN ACCORDANCE WITH MIL-T-310A, MIL-STD-100, AND ANSI Y14.5

DATE: 11/03/03
 SHEET: 1 OF 1

REV. NO. CC551-552

CARLIN
 www.carlin.com

FLOOR PLAN & EQUIPMENT LIST

APPROVALS	DATE	SIZE	CAGE CODE	DWG. NO.	REV.
RR	10/30/03	B		CC551A01-0-01	A
CHECKED		SCALE	1/4"=1'-0"		
DESIGN					
DESIGN ACTIVITY					
REV.					