


THE DESIGN AND DETAILS DISCLOSED HEREIN ARE THE EXCLUSIVE PROPERTY OF CARLIN MANUFACTURING, LLC. AND SHALL NOT BE COPIED OR REPRODUCED IN WHOLE OR IN PART WITHOUT THE PRIOR WRITTEN CONSENT OF CARLIN MANUFACTURING, LLC. © 2005 CARLIN MANUFACTURING, LLC.

REVISIONS				
ZONE	REV	DESCRIPTION	DATE	APPROVED

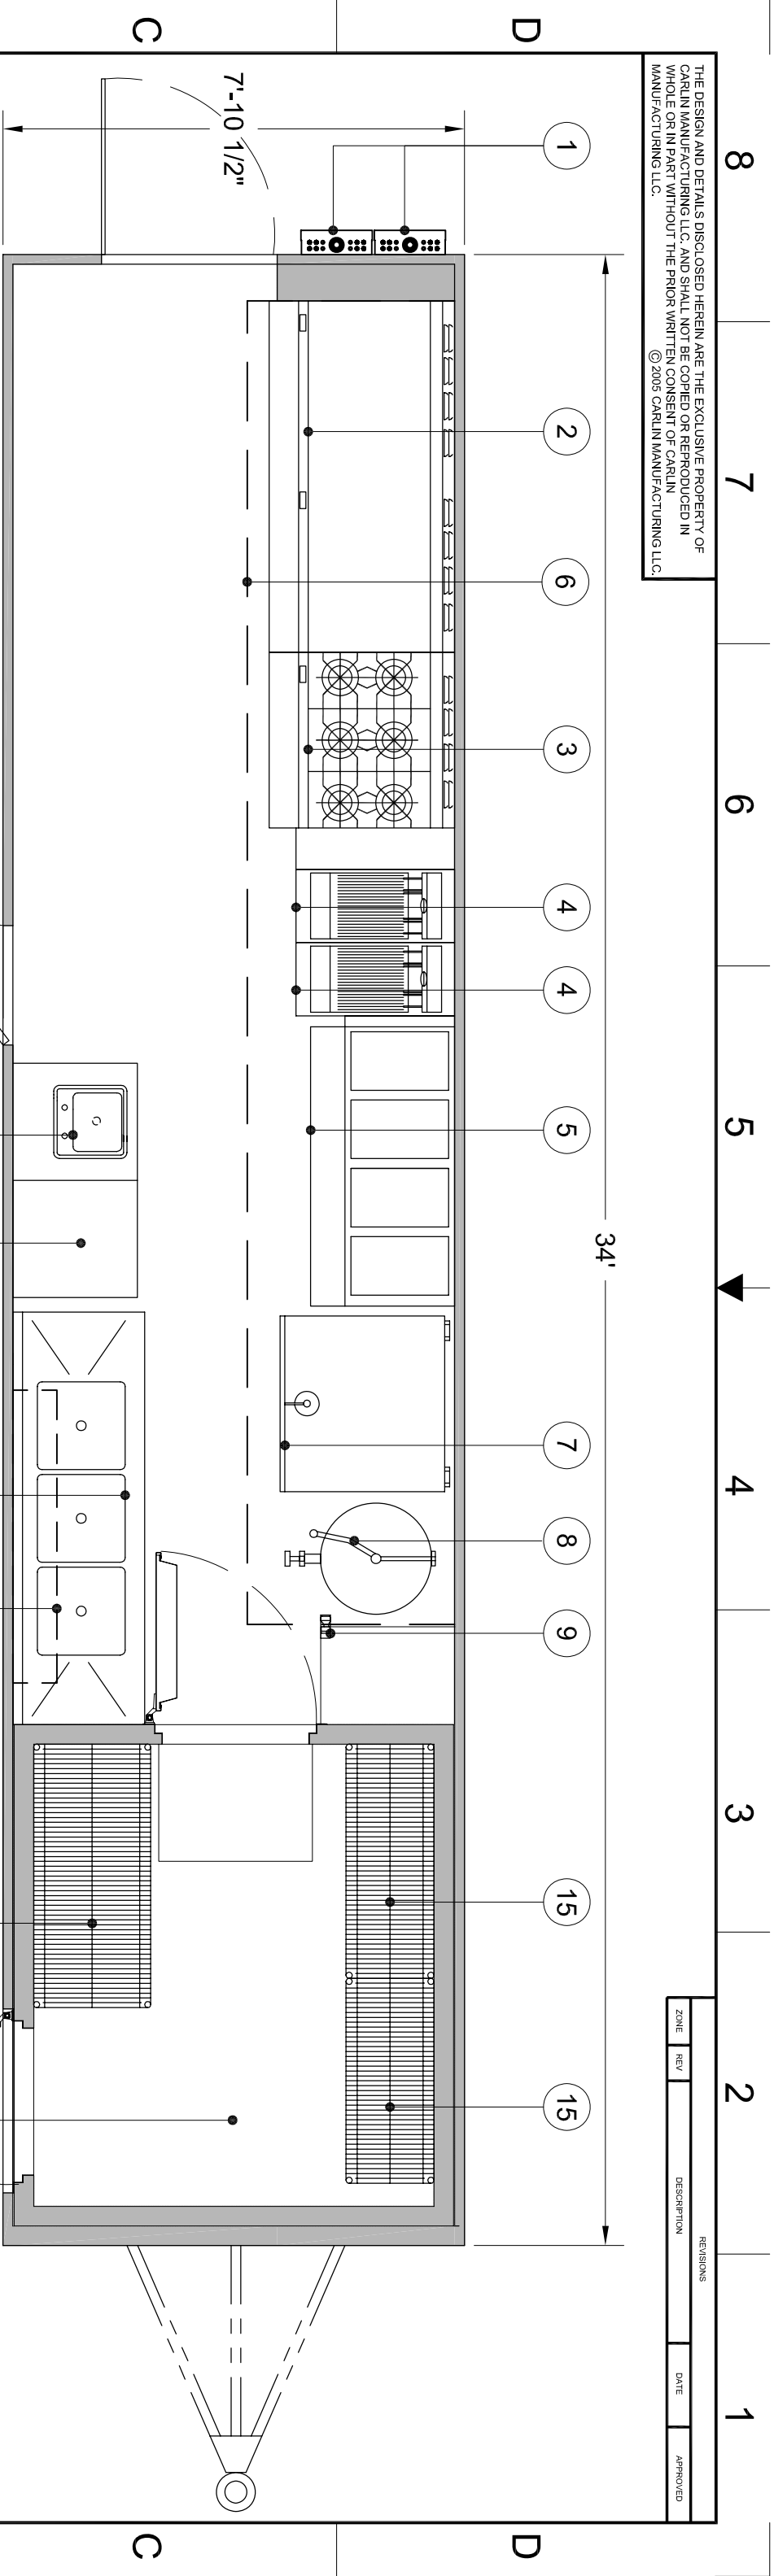

EQUIPMENT LIST

1. ELECTRICAL PANEL
2. GRILL/OVEN
3. RANGE/OVEN
4. FRYER
5. 4 COMPARTMENT STEAM TABLE
6. STAINLESS STEEL EXHAUST HOOD
7. TILT SKILLET
8. STEAM KETTLE
9. CAN OPENER
10. STAINLESS STEEL OVERHEAD SHELVING
11. 3 COMPARTMENT SINK
12. WALK IN COOLER
13. WATER HEATER
14. HAND SINK
15. 4 TIER SHELVING

FLOOR PLAN

Kitchens To Go
UNLESS OTHERWISE SPECIFIED
DIMENSIONS ARE IN INCHES
TOLERANCES ARE:
FRACTIONS 1/16 DECIMALS
ANG ± .5° XXX±.005
DO NOT SCALE DRAWINGS

SIZE	DATE CODE	DWG. NO.	REV.
B		110A01-0-01	
SCALE		DWG. NO.	REV.
3/8" = 1'-0"		110A01-0-01	

APPROVALS	DATE		
DRAWN GSF	07-12-05		
CHECKED			
DESIGN ACTIVITY			

CARLIN MANUFACTURING LLC

FLOOR PLAN AND EQUIPMENT LIST
UNLESS OTHERWISE SPECIFIED
DIMENSIONS ARE IN INCHES
TOLERANCES ARE:
FRACTIONS 1/16 DECIMALS
ANG ± .5° XXX±.005
DO NOT SCALE DRAWINGS

APPROVALS	DATE		
DRAWN GSF	07-12-05		
CHECKED			
DESIGN ACTIVITY			

SIZE	DATE CODE	DWG. NO.	REV.
B		110A01-0-01	
SCALE		DWG. NO.	REV.
3/8" = 1'-0"		110A01-0-01	