


THE DESIGN AND DETAILS DISCLOSED HEREIN ARE THE EXCLUSIVE PROPERTY OF CARLIN MANUFACTURING LLC. AND SHALL NOT BE COPIED OR REPRODUCED IN WHOLE OR IN PART WITHOUT THE PRIOR WRITTEN CONSENT OF CARLIN MANUFACTURING LLC. © 2004 CARLIN MANUFACTURING LLC.

REVISIONS			
DATE	REV	DESCRIPTION	APPROVED
02-03-05	A	CHANGED UNIT SIZE TO 40'	

- ① PREP UNIT
- ② PREP UNIT
- ③ KITCHEN UNIT
- ④ FREEZER
- ⑤ COOLER

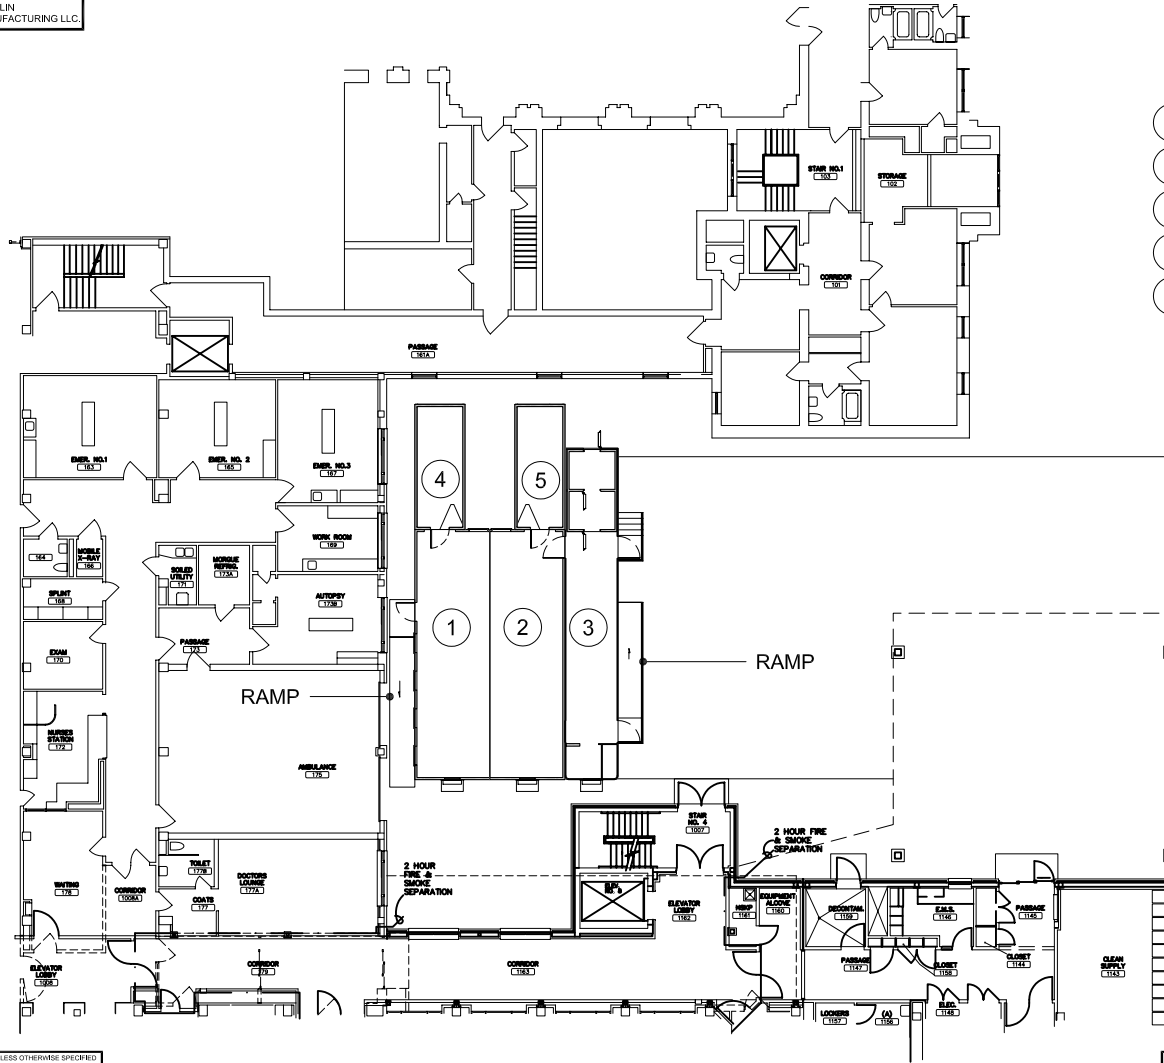

FLOOR PLAN

Kitchens To Go
ST. MARY'S HOSPITAL COLD STORAGE

UNLESS OTHERWISE SPECIFIED DIMENSIONS ARE IN INCHES TOLERANCES ARE:
 FRACTIONS DECIMALS
 1/8" 0.125" 3/16" 0.1875"
 1/4" 0.25" 1/2" 0.500"
 DO NOT SCALE DRAWINGS

DRAWINGS PREPARED IN ACCORDANCE WITH MECA-2100, MECA-2100-100, AND ANSI Y14.3
 REFER TO: _____

REV. 1	DATE
1	9-27-04

DWT NO. 04-100		CARLIN MANUFACTURING LLC.	
APPROVALS	DATE	FLOOR PLAN	
DRAWN GSF	9-27-04	SIZE B	REV. 1
CHECKED		CAGE CODE	DWG. NO. 100A01-0-01
DESIGN ACTIVITY		SCALE 1" = 20' - 0"	SHEET