


THE DESIGN AND DETAILS DISCLOSED HEREIN ARE THE EXCLUSIVE PROPERTY OF CARLIN MANUFACTURING LLC. AND SHALL NOT BE COPIED OR REPRODUCED IN WHOLE OR IN PART WITHOUT THE PRIOR WRITTEN CONSENT OF CARLIN MANUFACTURING LLC. © 2005 CARLIN MANUFACTURING LLC.

REVISIONS				
ZONE	REV	DESCRIPTION	DATE	APPROVED

**LEGEND:**

1. DISHWASH AREA
2. COLD STORAGE & PREP AREA
3. SMALLWARE WASH RACK STAGING AREA
4. DRY STORAGE, DRY DOCK, RESTAURANT AREA
5. STAGING AREA
6. TRANSFER DOCK WITH ROLL UP DOOR

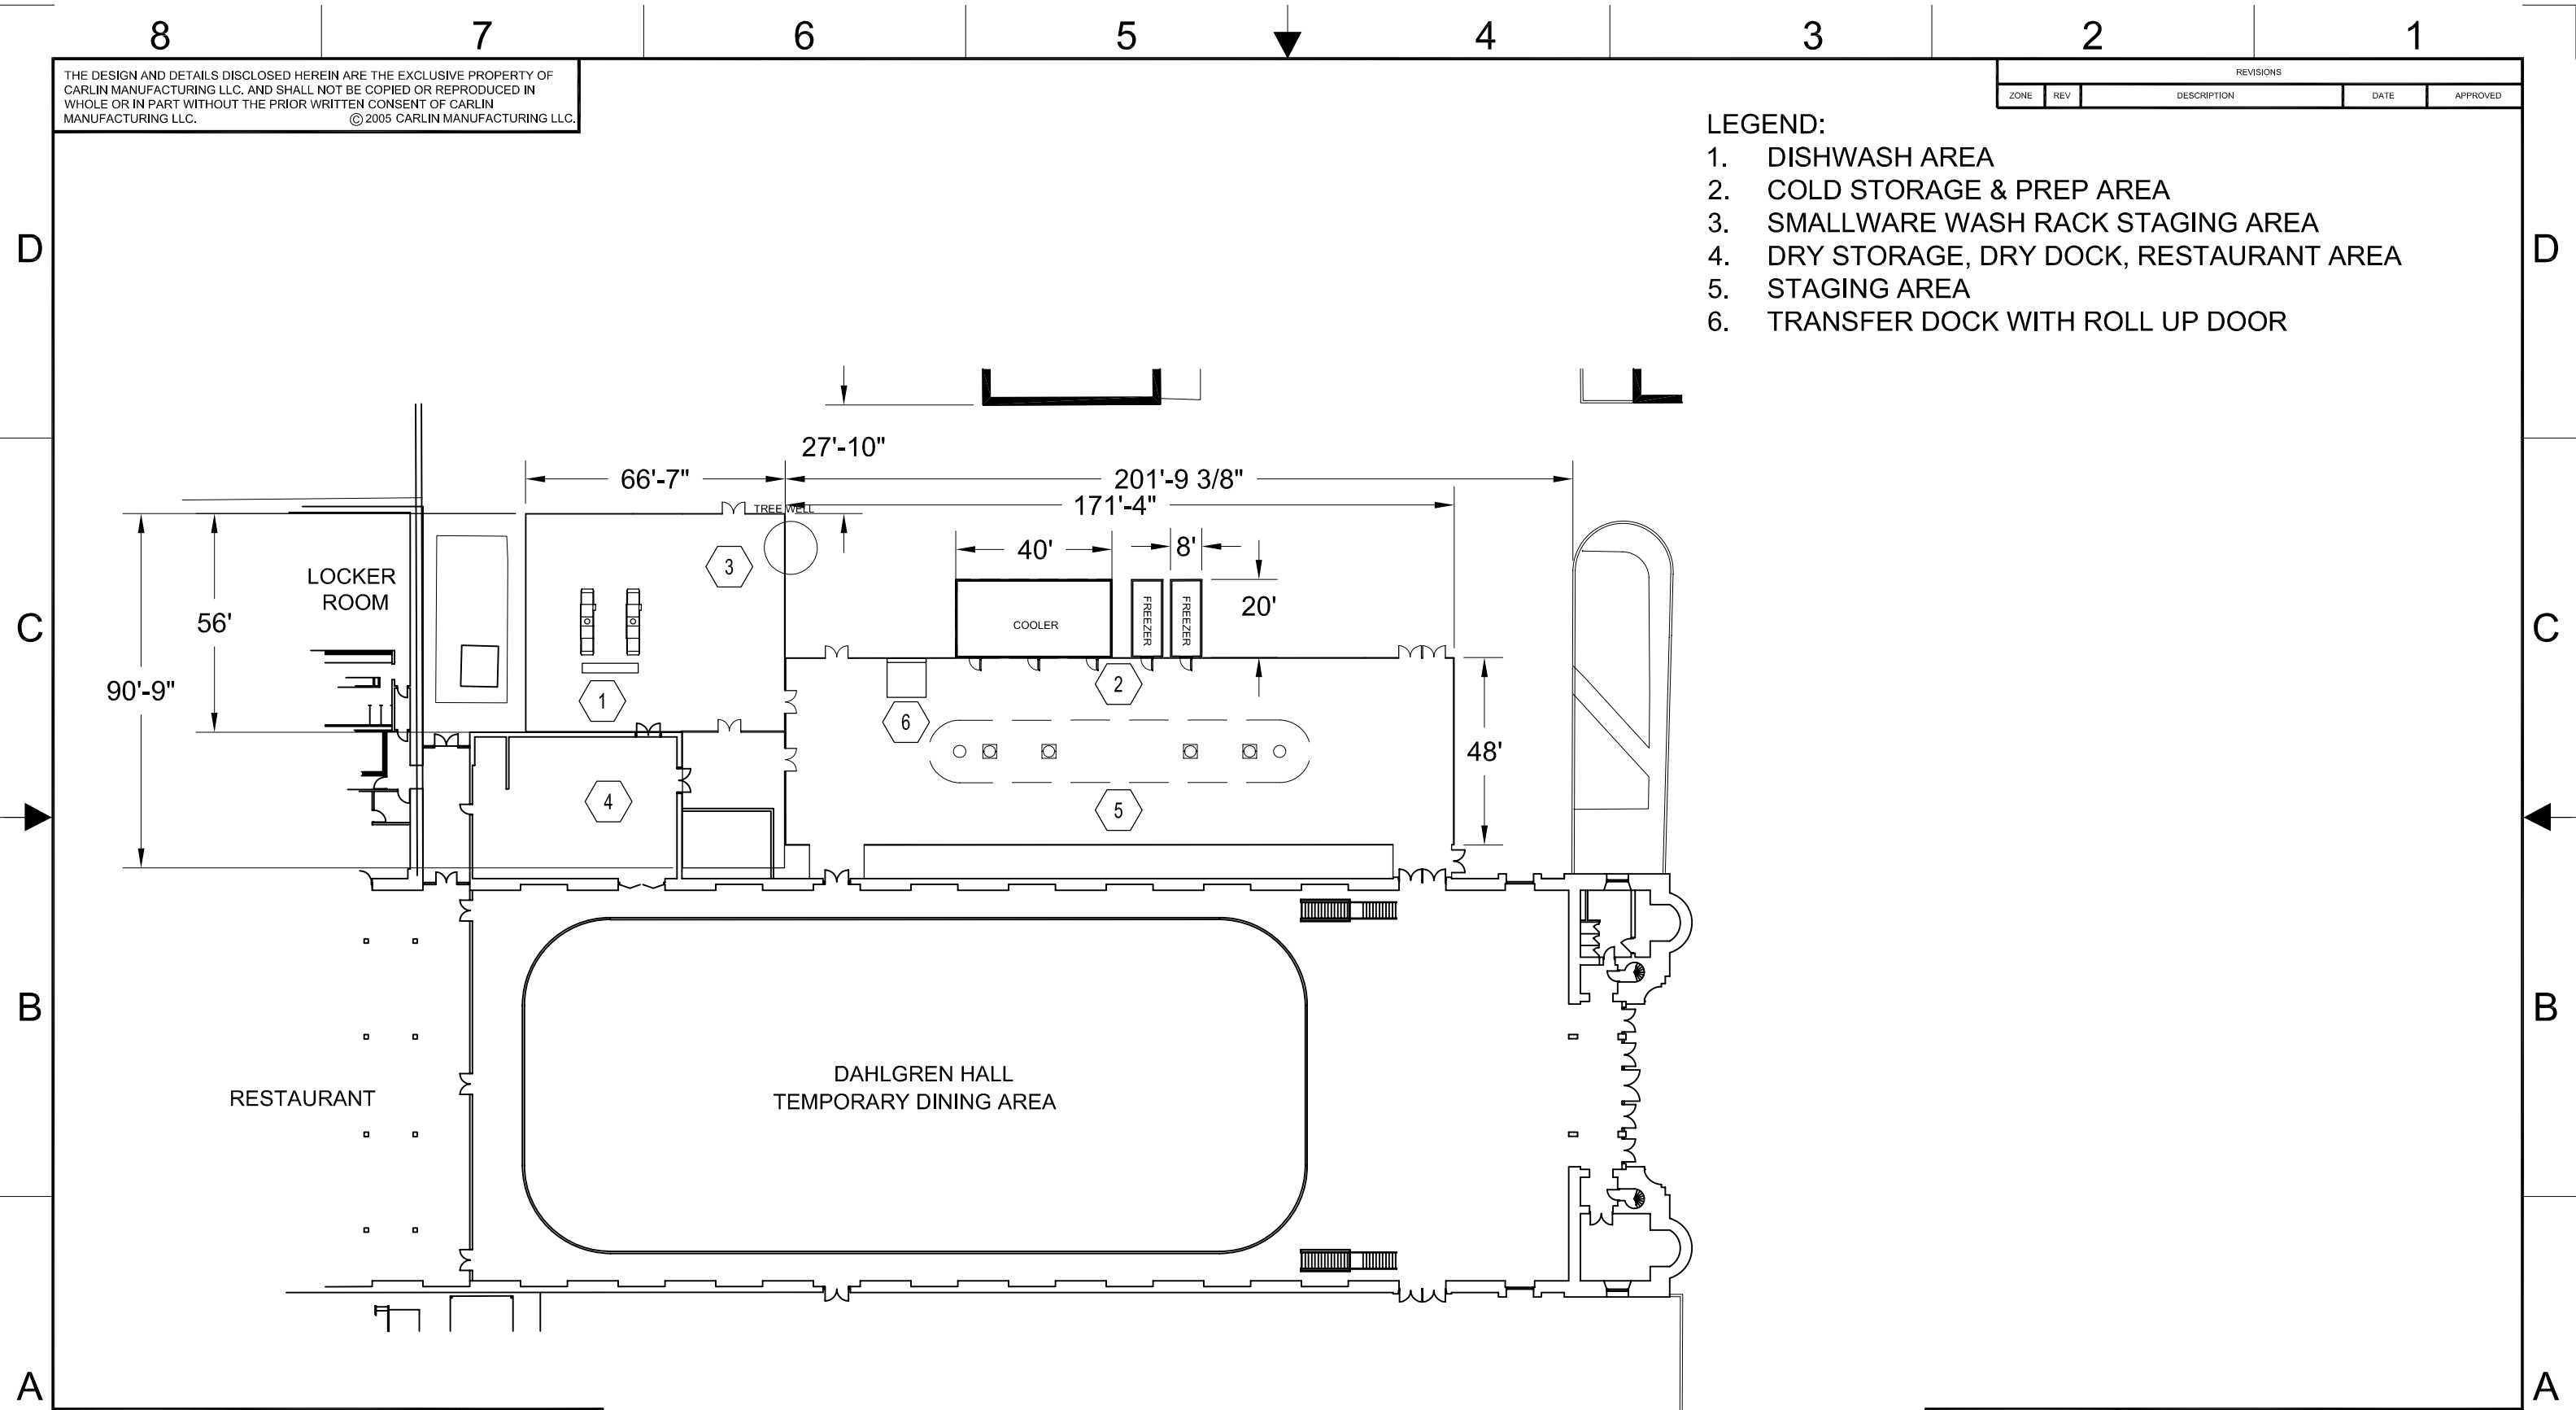

**Kitchens To Go**

**NAVAL ACADEMY  
TEMPORARY DINING FACILITY**

UNLESS OTHERWISE SPECIFIED  
DIMENSIONS ARE IN INCHES  
TOLERANCES ARE:  
FRACTIONS DECIMALS  
FRAC ± 1/16 XXX ± .06  
ANG ± .5° XXX ± .005

DO NOT SCALE DRAWINGS

DRAWINGS PREPARED IN  
ACCORDANCE WITH MIL-T-3100,  
MIL-STD-100, AND ANSI Y14.5

SIZE: B CAGE CODE: DWG. NO. 124A01-0-01 REV. 7

SCALE: 1" = 40' - 0" CALC. WT. ACT. WT. SHEET

**FLOOR PLAN**

UNIT NO. 05-124

**CARLIN**  
MANUFACTURING LLC.

**FLOOR PLAN**

APPROVALS: GSF DATE: 10-31-05

SIZE: B CAGE CODE: DWG. NO. 124A01-0-01 REV. 7

SCALE: 1" = 40' - 0" CALC. WT. ACT. WT. SHEET