

THE DESIGN AND DETAILS DISCLOSED HEREIN ARE THE EXCLUSIVE PROPERTY OF CARLIN MANUFACTURING LLC, AND SHALL NOT BE COPIED OR REPRODUCED IN WHOLE OR IN PART WITHOUT THE PRIOR WRITTEN CONSENT OF CARLIN MANUFACTURING LLC. © 2005 CARLIN MANUFACTURING LLC.

REVISIONS				
ZONE	REV	DESCRIPTION	DATE	APPROVED
	A	CHANGE LAYOUT	08-15-05	
	B	ADDED NOTE	01-27-06	
	C	ADDED WH, CHGD DISHWASHER	03-03-06	

- EQUIPMENT LIST:**
- A. KITCHEN UNIT
  - B. PREP UNIT
  - C. WASH UNIT
  - D. 8' X 20' WALK-IN COOLER
  - E. 8' X 20' WALK-IN FREEZER

**FINISH SCHEDULE**  
**FLOOR:** Poured fiber resin that continues up to the wall four inches with a 3/8" inch radius cove as a integral unit

**CEILING:** Fiberglass reinforced plastic (FRP)

**WALLS:** Fiberglass reinforced plastic (FRP)

**COUNTER:** Stainless steel, 18 GA, Type 304, Finish #4, horizontal grain behind cooking line

**SHELVING:** Stainless steel, 16 GA, Type 304, Finish #4, horizontal grain

**EQUIPMENT:** Mounted loose, secure for transport.

**INSTALLATION:** Any gap less than 3/8" wide to be sealed with a smooth semi-permanent approved food grade caulk joint.


Any gap larger than 3/8" requires the use of a caulk back material.

All sharp edges to be smoothed

Use 3/16 rivets on all stainless riveting

All vents must have screens

EXTERIOR

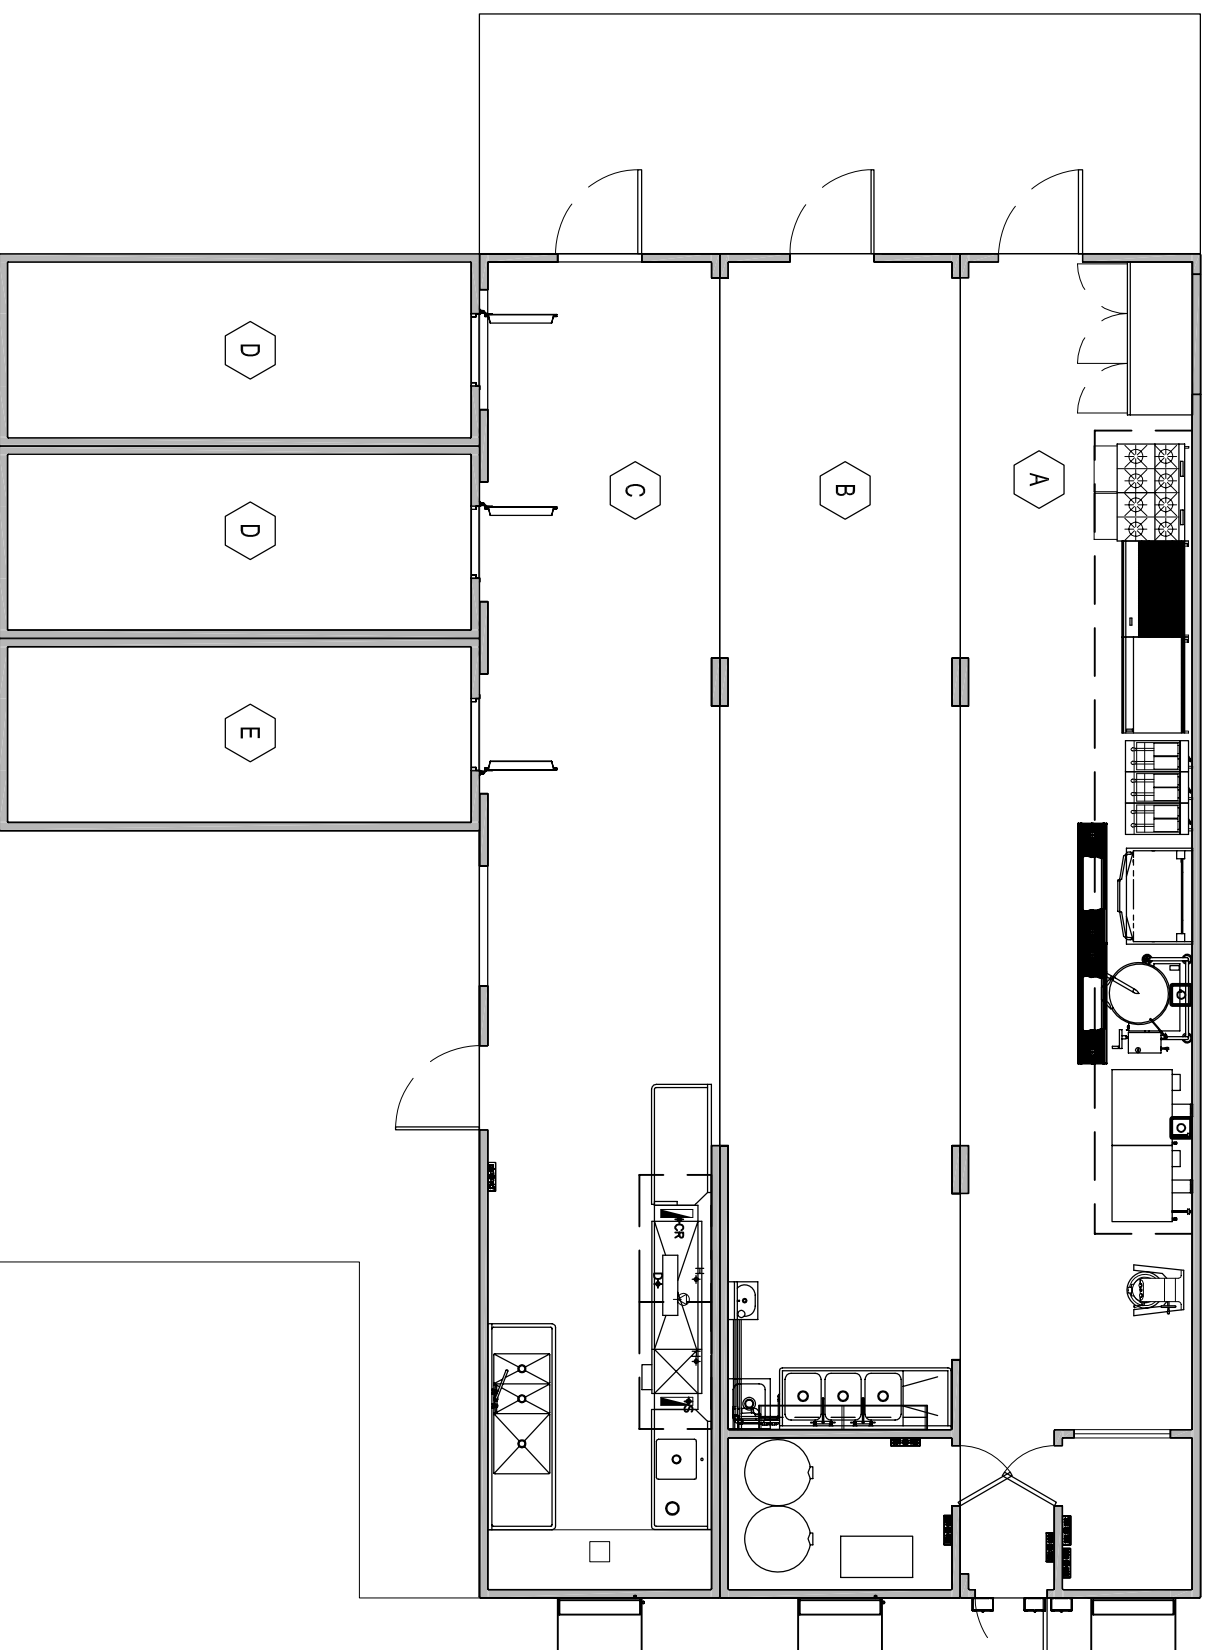

**NOTE:**  
 The down requirements meet the minimum Florida hurricane requirements.

# FLOOR PLAN

<b>Kitchens To Go</b>		UNLESS OTHERWISE SPECIFIED DIMENSIONS ARE IN INCHES. TOLERANCES ARE: FRACTIONS 1/16 DECIMALS .XX" ± .005 ANG ± .5°	
<b>HCA WESTSIDE MEDICAL CENTER</b>		DO NOT SCALE DRAWINGS	
SIZE: <b>B</b>	DWG. NO.: 091A01-0-01	REV.: 2	DRAWINGS PREPARED IN ACCORDANCE WITH MIL-C-13100, MIL-STD-100, AND ANSI Y14.5
SCALE: 1/8" = 1'-0"	DWG. TITLE: ACT. WFT. SHEET		SIMILAR TO

DRAWN: GSF		DATE: 08-12-05	
CHECKED:			
DESIGN ACTIVITY:			
REV.:			
APPROVALS:		DATE:	
05-091			
<b>CARLIN MANUFACTURING LLC</b>		<b>FLOOR PLAN AND EQUIPMENT LIST</b>	
SIZE: <b>B</b>	DWG. NO.: 091A01-0-01	REV.: 2	
SCALE: 1/8" = 1'-0"	DWG. TITLE: ACT. WFT. SHEET		