


THE DESIGN AND DETAILS DISCLOSED HEREIN ARE THE EXCLUSIVE PROPERTY OF CARLIN MANUFACTURING LLC. AND SHALL NOT BE COPIED OR REPRODUCED IN WHOLE OR IN PART WITHOUT THE PRIOR WRITTEN CONSENT OF CARLIN MANUFACTURING LLC. © 2007 CARLIN MANUFACTURING LLC.

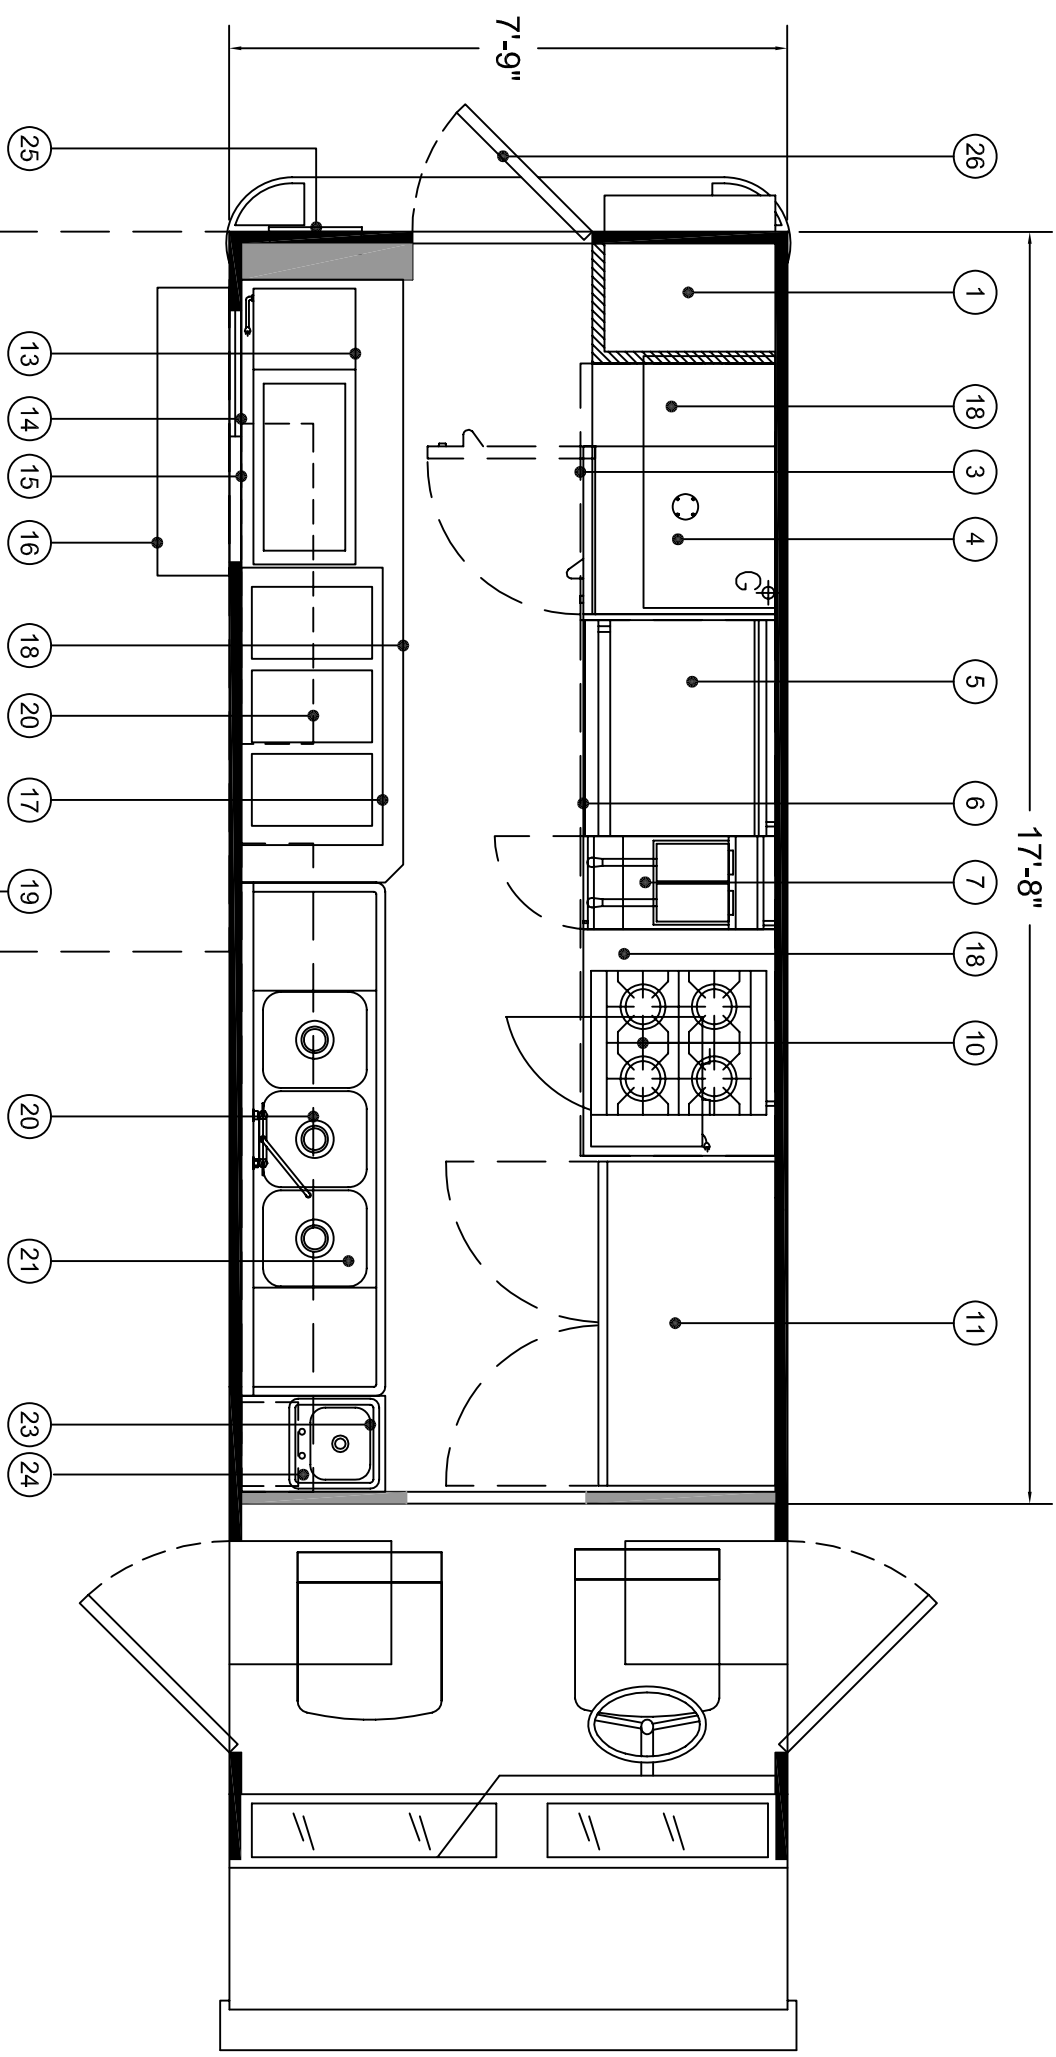

**EQUIPMENT LIST**

1. GENERATOR COMPARTMENT
2. FIRE SUPPRESSION SYSTEM
3. STAINLESS STEEL BOX HOOD
4. FULL SIZE CONVECTION OVEN
5. 36" GRIDDLE - COUNTER MODEL
6. STAINLESS STEEL CANOPY HOOD
7. FRYER - COUNTER MODEL
8. NOT USED
9. MICROWAVE OVEN
10. 4 BURNER HOT PLATE - COUNTER MODEL
11. 2 DOOR UPRIGHT REFRIGERATOR/FREEZER
12. CAB AREA WITH LEFT/RIGHT CAB DOORS
13. CONDIMENT RAIL - COUNTER MOUNT
14. FIXED WINDOW
15. SERVICE WINDOW
16. EXTERIOR STAINLESS STEEL COUNTER
17. 3 COMPARTMENT HOT FOOD TABLE
18. STAINLESS STEEL COUNTER
19. RETRACTABLE SHADE CANOPY
20. STAINLESS STEEL SHELVING W/ MARINE RAILS
21. 3 COMPARTMENT SINK
22. NOT USED
23. HAND SINK WITH SOAP AND TOWEL DISPENSER
24. WATER HEATER POINT- OF- USE
25. ELECTRICAL PANEL
26. ENTRY DOOR WITH STEPS

**FINISH SCHEDULE**  
**FLOOR:** ALUMINUM TREADBRITE 100X48X192  
**CEILING:** STUCCO ALUMINUM .032X48X96  
**WALLS:** STUCCO ALUMINUM .032X48X96  
 STAINLESS STEEL 18 GA  
 COUNTER: STAINLESS STEEL 14 GA

**FLOOR PLAN**

**Kitchens To Go**  
 UNLESS OTHERWISE SPECIFIED DIMENSIONS ARE IN INCHES  
 TOLERANCES ARE:  
 FRACTIONS DECIMALS  
 1/16 .XX = + .06  
 1/8 .XXX = + .005  
 ANG ± .5°  
 DO NOT SCALE DRAWINGS

SIZE	CAGE CODE	DWG. NO.	REV.	ISSUANCE PREPARED IN ACCORDANCE WITH MIL-STD-100, MIL-STD-100, AND ANSI Y14.5 SIMILAR TO
B		735A01-0-01	1	
SCALE		3/8" = 1'-0"		

REVISIONS			
ZONE	REV	DESCRIPTION	DATE TIME
A		REVISED EQUIPMENT LIST	01-31-07 10:31 AM

**CARLIN MANUFACTURING LLC**  
**FLOOR PLAN AND EQUIPMENT LIST**

DRAWN	DATE	SIZE	DWG. NO.	REV.
GSF	01-30-07	B	735A01-0-01	1
CHECKED		SCALE	3/8" = 1'-0"	
ENGR				
DESIGN ACTIVITY				