


Please note: This drawing shows a typical configuration of equipment and does not necessarily show the equipment currently installed in the unit. Verify the specific equipment currently in the unit with a KTG representative.

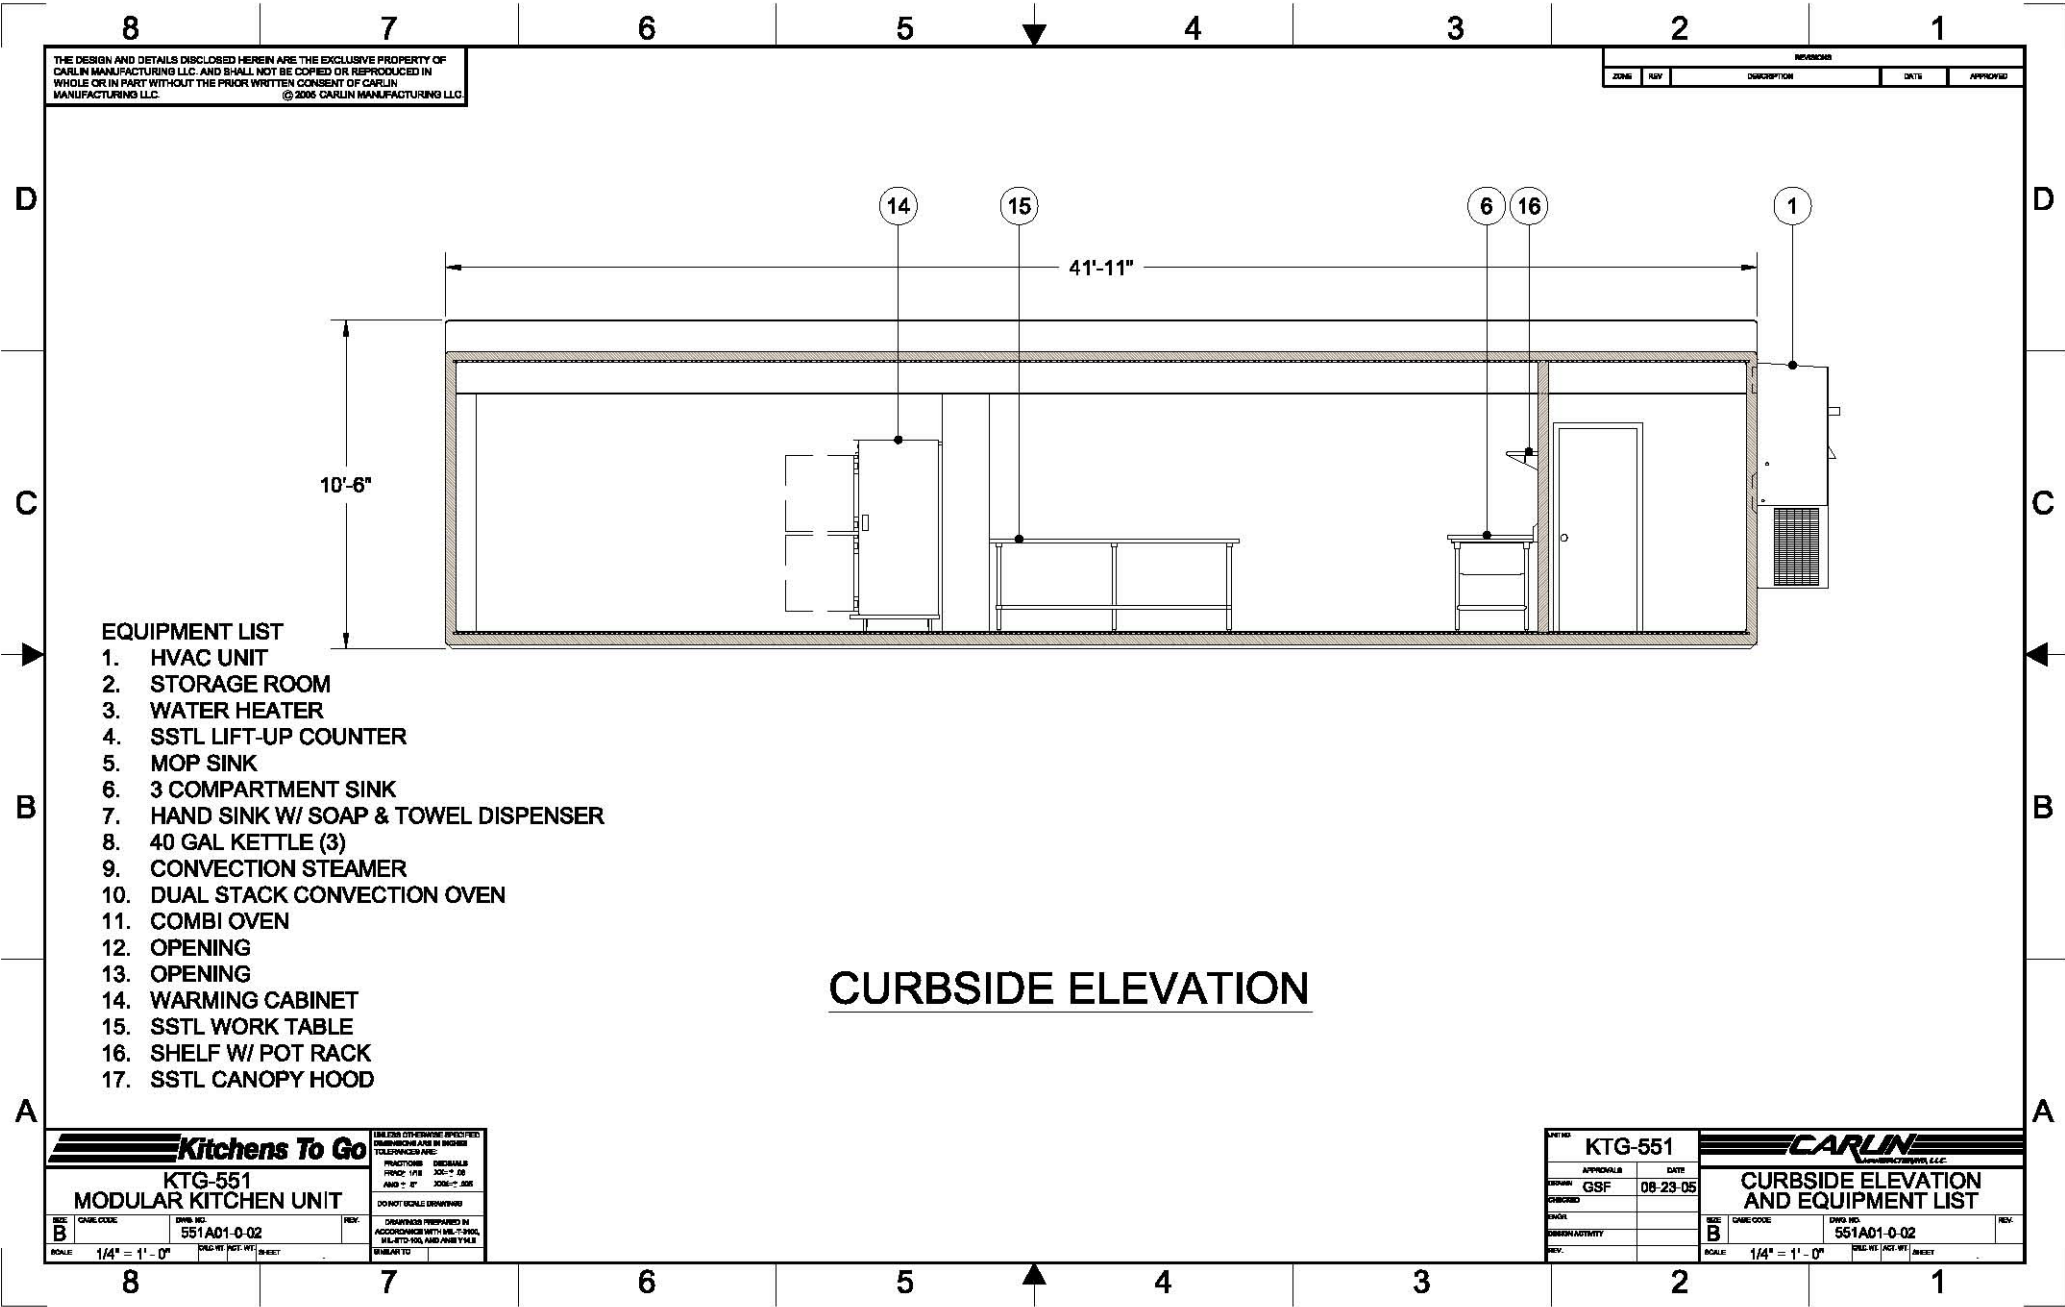

**EQUIPMENT LIST**

- 1. HVAC UNIT
- 2. STORAGE ROOM
- 3. WATER HEATER
- 4. SSTL LIFT-UP COUNTER
- 5. MOP SINK
- 6. 3 COMPARTMENT SINK
- 7. HAND SINK W/ SOAP & TOWEL DISPENSER
- 8. 40 GAL KETTLE (3)
- 9. CONVECTION STEAMER
- 10. DUAL STACK CONVECTION OVEN
- 11. COMBI OVEN
- 12. OPENING
- 13. OPENING
- 14. WARMING CABINET
- 15. SSTL WORK TABLE
- 16. SHELF W/ POT RACK
- 17. SSTL CANOPY HOOD

**CURBSIDE ELEVATION**

**Kitchens To Go**  
**KTG-551**  
**MODULAR KITCHEN UNIT**

DATE PREPARED BY: [blank]  
 DRAWING NO.: 551A01-0-02  
 SCALE: 1/4" = 1' - 0"

**KTG-551**

APPROVALS: GSF DATE: 08-23-05

**CARLIN**  
**CURBSIDE ELEVATION AND EQUIPMENT LIST**

DATE: 08-23-05  
 DRAWING NO.: 551A01-0-02  
 SCALE: 1/4" = 1' - 0"