


THE DESIGN AND DETAILS DISCLOSED HEREIN ARE THE EXCLUSIVE PROPERTY OF CARLIN MANUFACTURING INC. AND SHALL NOT BE COPIED OR REPRODUCED IN ANY MANNER WITHOUT THE WRITTEN PERMISSION OF CARLIN MANUFACTURING INC.

ZONE	REV	DESCRIPTION	DATE	APPROVED

1. REACH-IN REFRIGERATOR
2. DUAL STACK CONVECTION OVEN (2)
3. 60 GAL. KETTLE
4. 40 GAL. SKILLET
5. FLOOR MODEL FRYER (3)
6. 48" GRIDDLE
7. 48" CHARBROILER
8. 48" 8 BURNER RANGE
9. 60QT. MIXER
10. HAND SINK W/ SOAP AND TOWEL DISPENSER
11. SSSL 30" X 96" WORK TABLE (3) WITH UNDER SHELF
12. 24" X 60" 5 TIER SHELVING (4)
13. POT WASHING SYSTEM
14. SSSL 36" X 112" WORK TABLE WITH UNDER SHELF
15. DISH WASHER
16. SOILED DISHTABLE
17. CLEAN DISHTABLE
18. WATER HEATER
19. HVAC UNIT (3)
20. ELECTRICAL PANEL (3)
21. TROUGH DRAIN
22. SSSL BOX HOOD
23. SSSL CANOPY HOOD
24. SSSL 3-COMPARTMENT SINK
25. 24" X 30" 5 TIER SHELVING (1)
26. SSSL LIFT-UP COUNTER
27. SSSL WALL MOUNTED SHELF W/ POT RACK
28. MOP SINK
29. BAKERS WORK TABLE 30" X 96"
30. FOOD WARMERS (BY CLIENT)

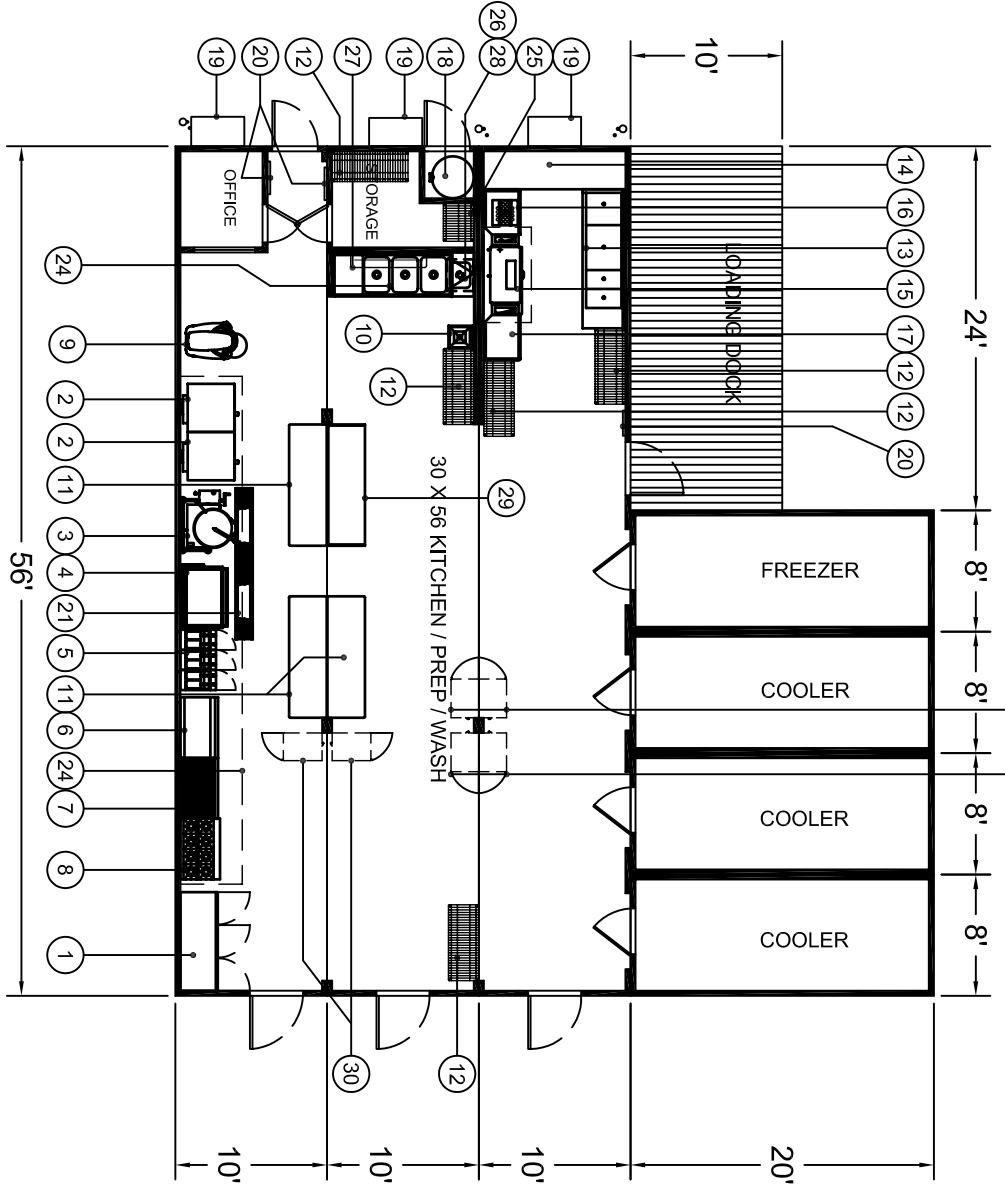

Kitchens To Go		1000 SHERWOOD DRIVE, SUITE 100 TOLSON, MISSOURI 64588 PHONE: 816-336-7286 FAX: 816-336-2000	
NO. OF UNITS	054	DATE	3-31-04
PROJECT	CAMP TAKAUO	DESIGNED BY	GSR
SCALE	1/8" = 1'-0"	DRAWN BY	

CARLIN		1000 SHERWOOD DRIVE, SUITE 100 TOLSON, MISSOURI 64588 PHONE: 816-336-7286 FAX: 816-336-2000	
NO. OF UNITS	054	DATE	3-31-04
PROJECT	CAMP TAKAUO	DESIGNED BY	GSR
SCALE	1/8" = 1'-0"	DRAWN BY	