


THE DESIGN AND DETAILS FIRST SHOWN HEREIN ARE THE EXCLUSIVE PROPERTY OF CARLIN MANUFACTURING LLC AND SHALL NOT BE COPIED OR REPRODUCED IN WHOLE OR IN PART WITHOUT THE PRIOR WRITTEN CONSENT OF CARLIN MANUFACTURING LLC.

- A. KITCHEN MODULE
- B. PREP AREA MODULE
- C. KITCHEN MODULE
- D. DISHWASHING MODULE
- E. WALK-IN COOLER
- F. WALK-IN FREEZER
- G. MODULAR BUILDING BY OTHERS

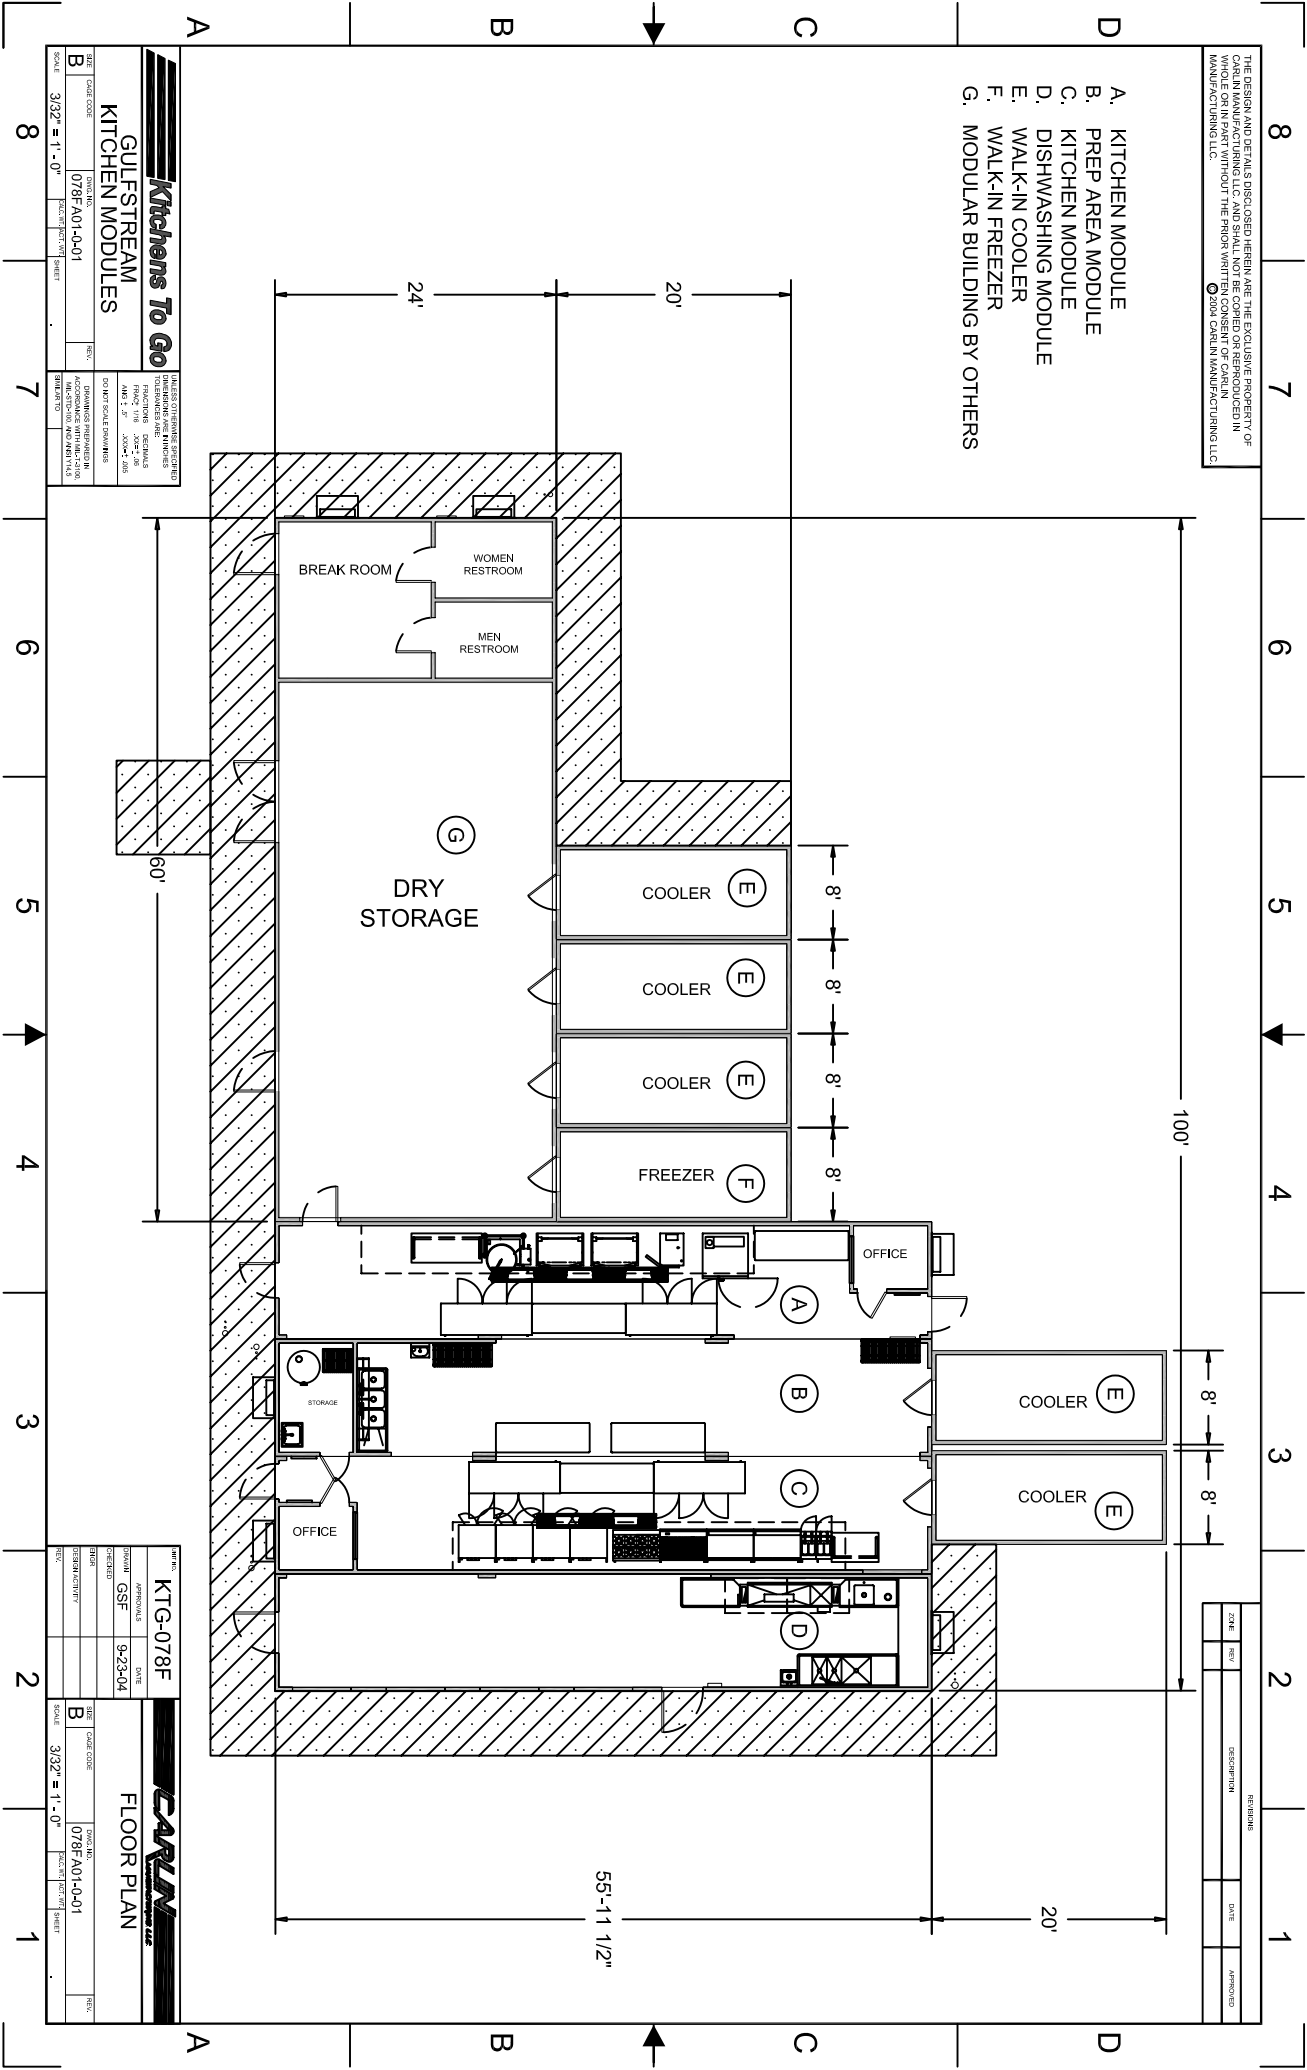

**Kitchens To Go**  
**GUESTREAM**  
**KITCHEN MODULES**

DATE	CODE	SCALE	PROJECT	REV.	DESCRIPTION
B	3/32"	1'-0"	078FA01-0-01	1	ISSUED FOR CONSTRUCTION

**KIT-G-078F**

DATE	CODE	SCALE	PROJECT	REV.	DESCRIPTION
B	3/32"	1'-0"	078FA01-0-01	1	ISSUED FOR CONSTRUCTION

**CARLIN**  
**FLOOR PLAN**

DATE	CODE	SCALE	PROJECT	REV.	DESCRIPTION
B	3/32"	1'-0"	078FA01-0-01	1	ISSUED FOR CONSTRUCTION

DATE	REV.	DESCRIPTION	DATE	APPROVED