


Please note: This drawing shows a typical configuration of equipment and does not necessarily show the equipment currently installed in the unit. Verify the specific equipment currently in the unit with a KTG representative.

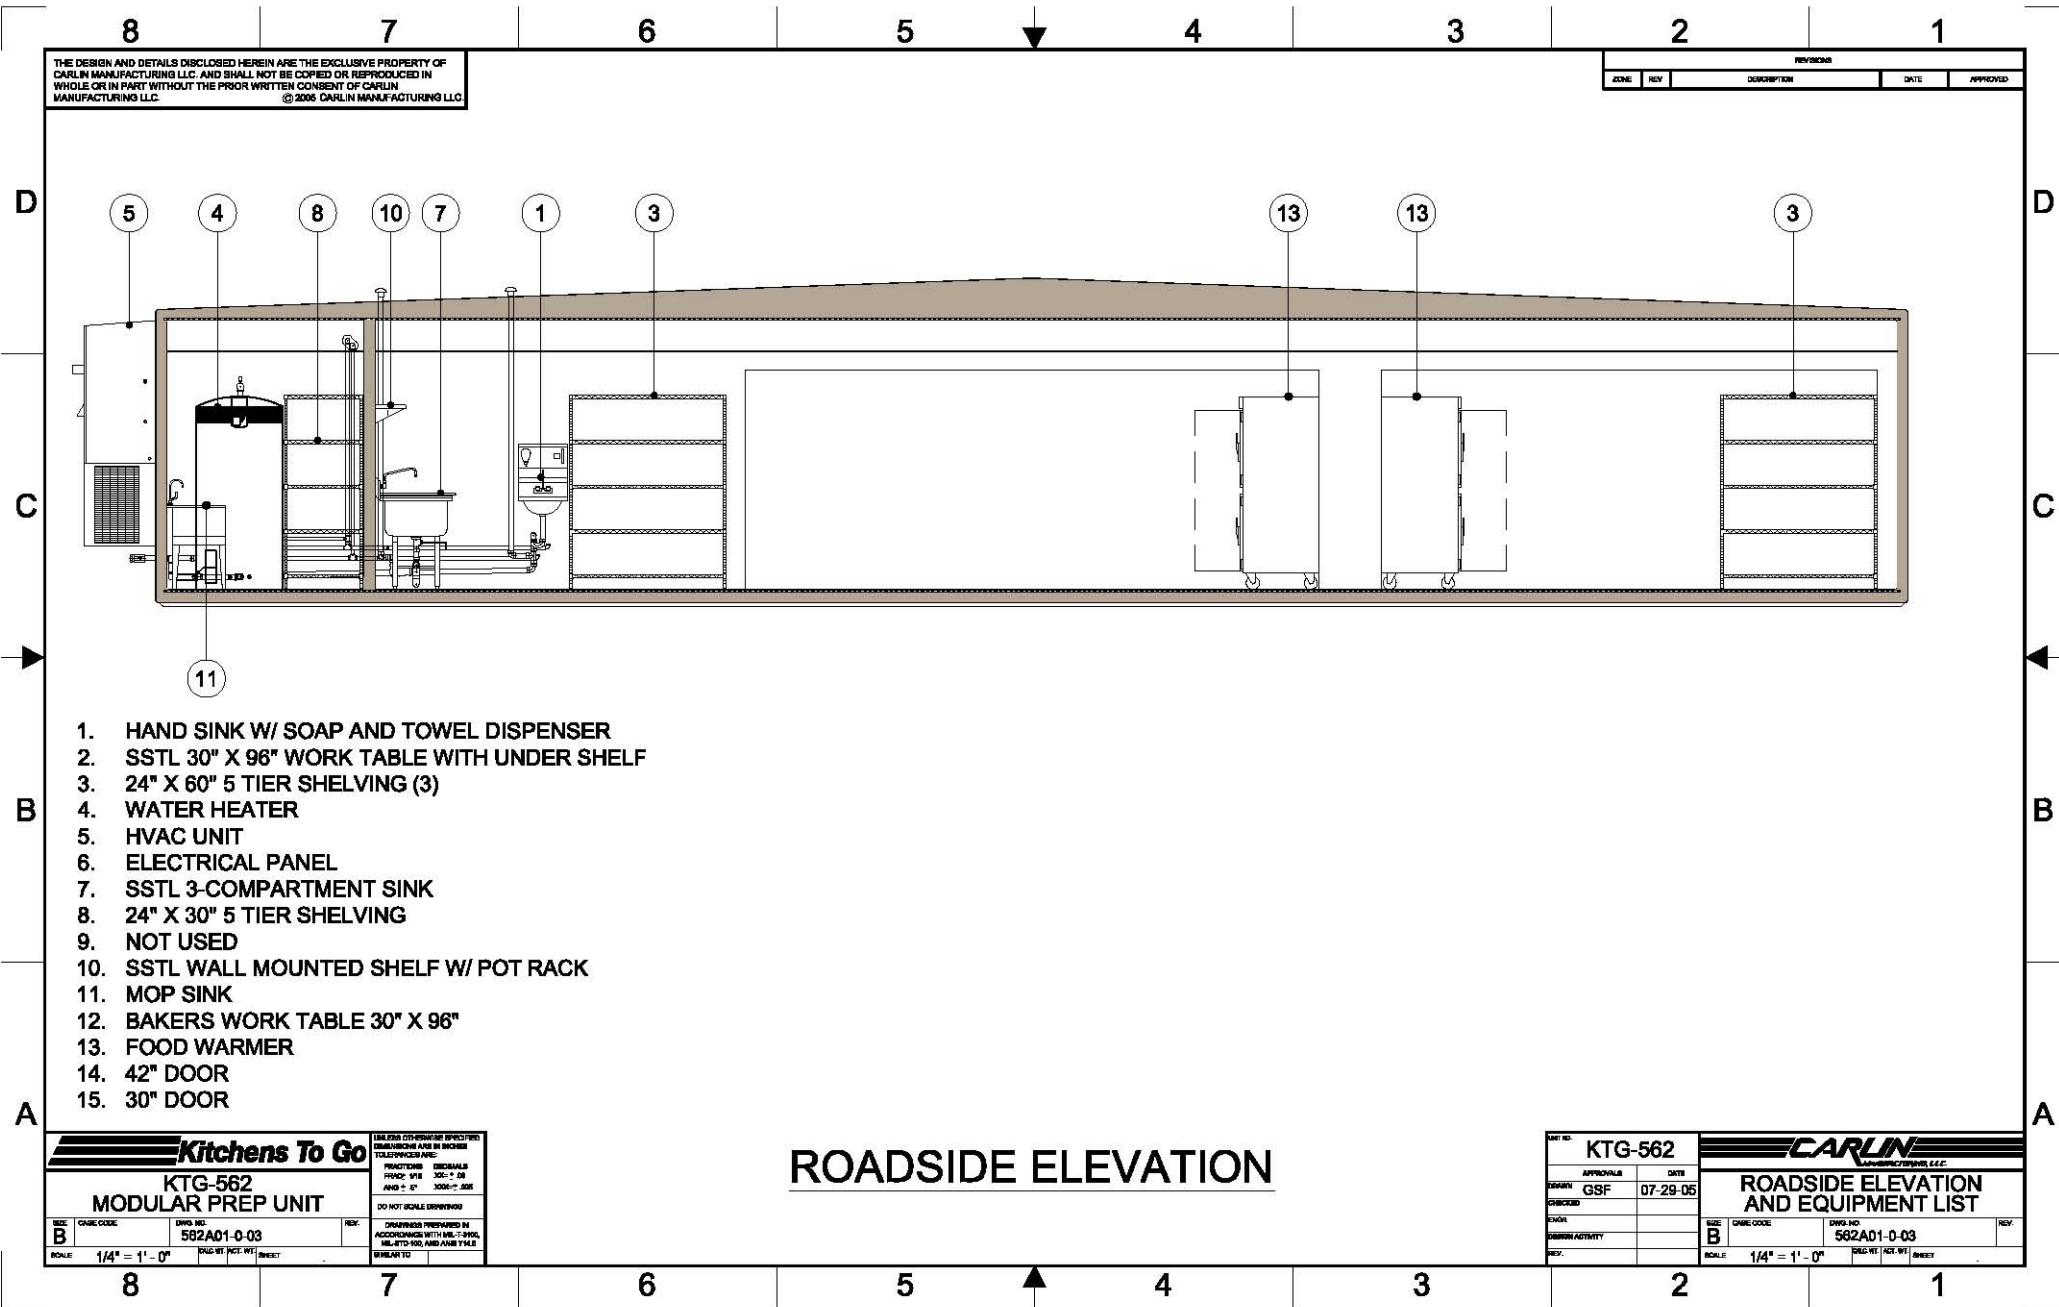

THE DESIGN AND DETAILS DISCLOSED HEREIN ARE THE EXCLUSIVE PROPERTY OF CARLIN MANUFACTURING LLC. AND SHALL NOT BE COPIED OR REPRODUCED IN WHOLE OR IN PART WITHOUT THE PRIOR WRITTEN CONSENT OF CARLIN MANUFACTURING LLC. © 2006 CARLIN MANUFACTURING LLC

REVISIONS				
ZONE	REV	DESCRIPTION	DATE	APPROVED

1. HAND SINK W/ SOAP AND TOWEL DISPENSER
2. SSSL 30" X 96" WORK TABLE WITH UNDER SHELF
3. 24" X 60" 5 TIER SHELVING (3)
4. WATER HEATER
5. HVAC UNIT
6. ELECTRICAL PANEL
7. SSSL 3-COMPARTMENT SINK
8. 24" X 30" 5 TIER SHELVING
9. NOT USED
10. SSSL WALL MOUNTED SHELF W/ POT RACK
11. MOP SINK
12. BAKERS WORK TABLE 30" X 96"
13. FOOD WARMER
14. 42" DOOR
15. 30" DOOR

Kitchens To Go		UNLESS OTHERWISE SPECIFIED DIMENSIONS ARE IN INCHES UNLESS OTHERWISE SPECIFIED
KTG-562 MODULAR PREP UNIT		FRANCHISE: 582AD1-0-03 FRANC: 518 250-1-58 ANSI: 1" = 100'-0" ASSE
REV: B	DATE: 07-29-05	DO NOT SCALE DRAWINGS
SCALE: 1/4" = 1'-0"	DRAWN BY: GSF	CHECKED BY: [blank]
	DATE: 07-29-05	DATE: 07-29-05
	DATE: 07-29-05	DATE: 07-29-05
	DATE: 07-29-05	DATE: 07-29-05

ROADSIDE ELEVATION

UNIT NO: KTG-562		CARLIN MANUFACTURING, LLC	
APPROVAL:	DATE:	ROADSIDE ELEVATION AND EQUIPMENT LIST	
DRAWN: GSF	07-29-05	REV: B	DATE: 07-29-05
CHECKED:		SCALE: 1/4" = 1'-0"	DATE: 07-29-05
DATE:			
DRAWN ACTIVITY:			
REV:			