


Please note: This drawing shows a typical configuration of equipment and does not necessarily show the equipment currently installed in the unit. Verify the specific equipment currently in the unit with a KTG representative.

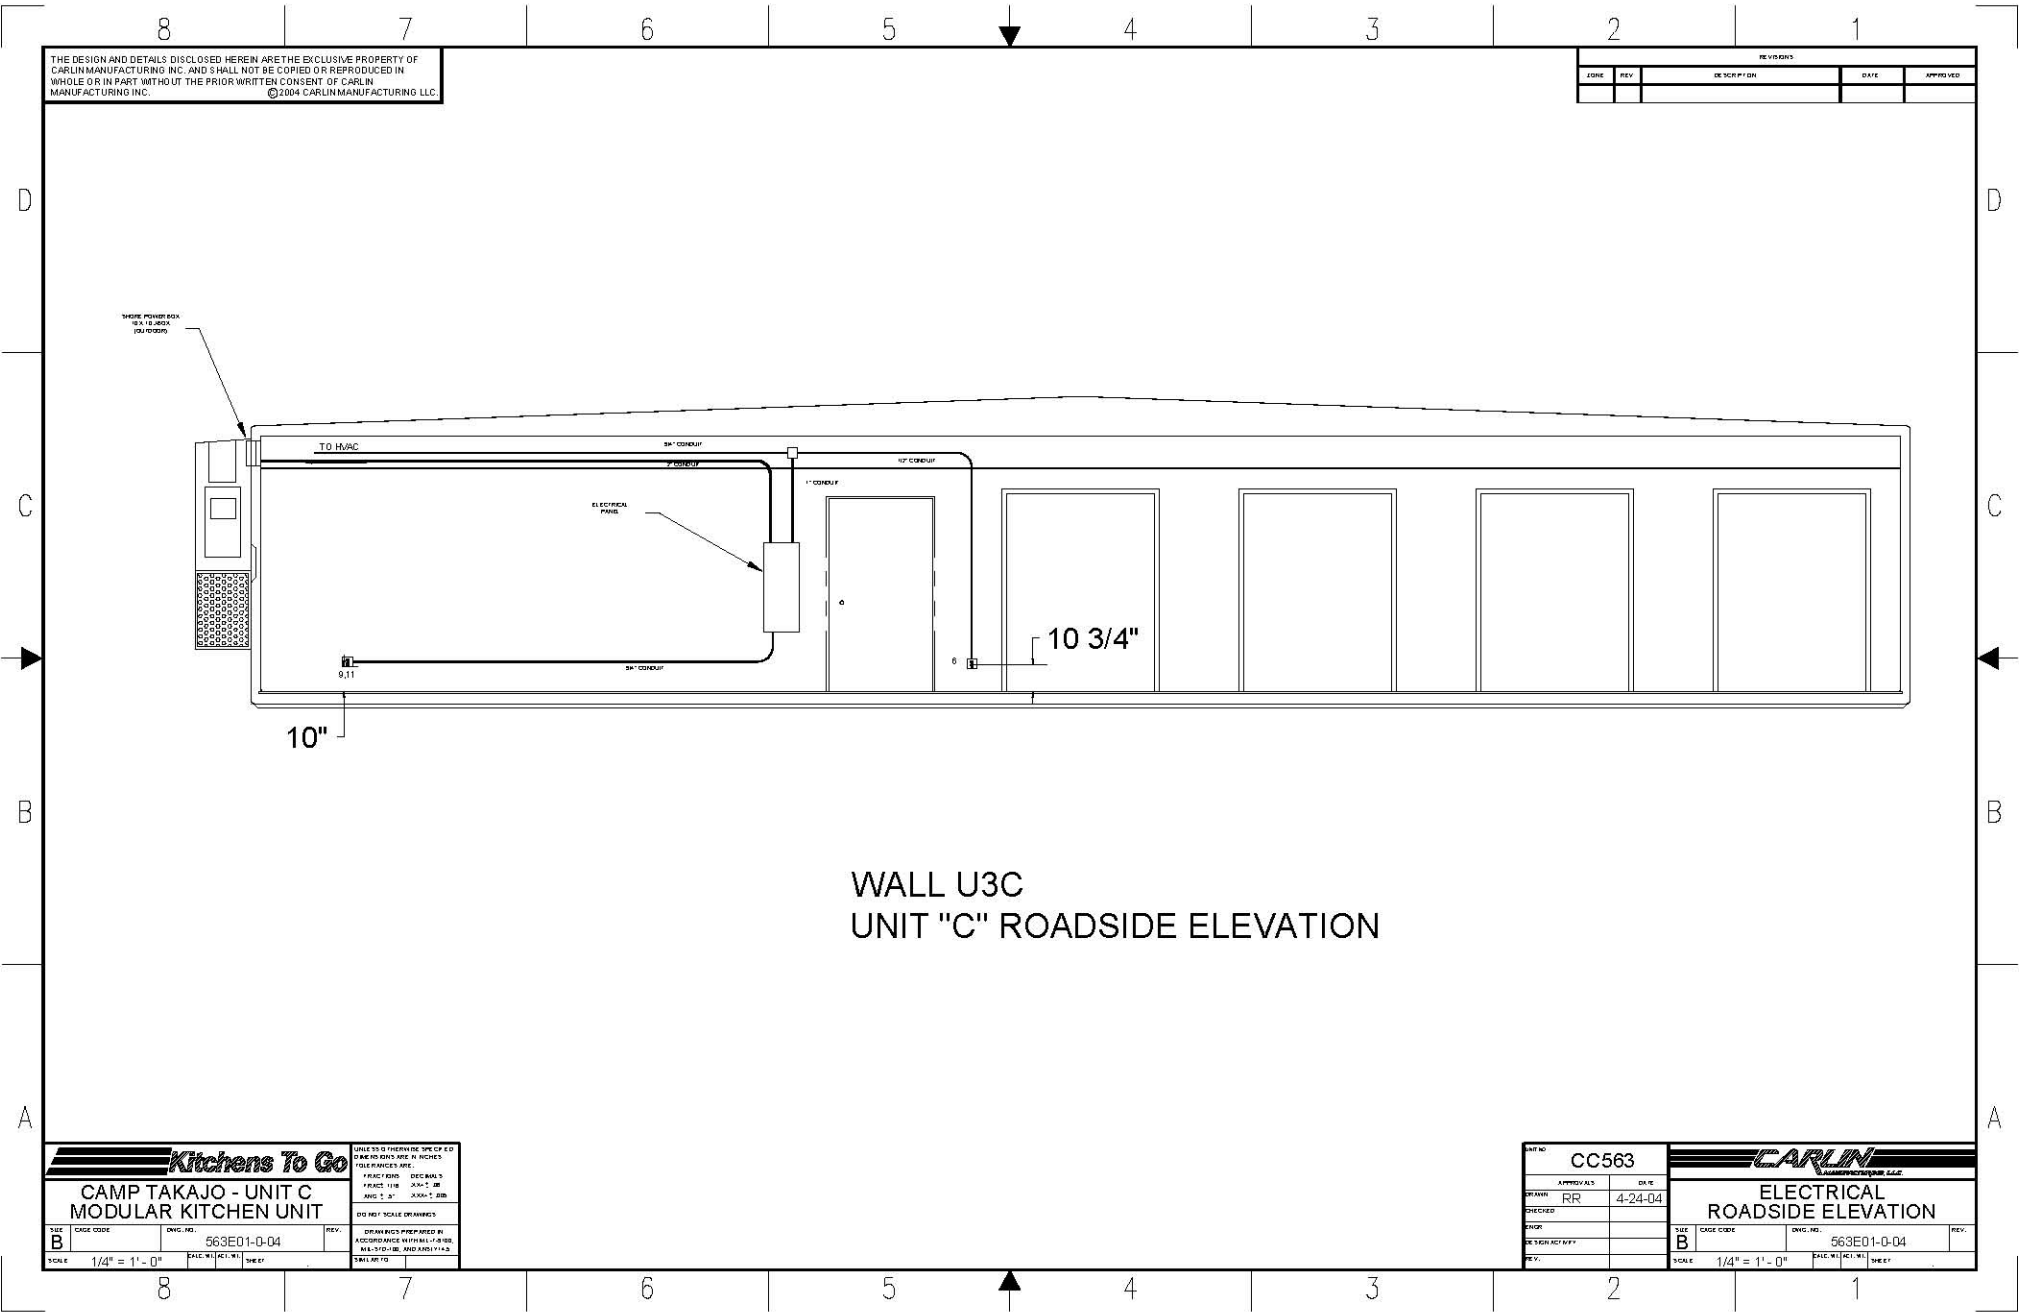

WALL U3C
UNIT "C" ROADSIDE ELEVATION

THE DESIGN AND DETAILS DISCLOSED HEREIN ARE THE EXCLUSIVE PROPERTY OF CARLIN MANUFACTURING INC. AND SHALL NOT BE COPIED OR REPRODUCED IN WHOLE OR IN PART WITHOUT THE PRIOR WRITTEN CONSENT OF CARLIN MANUFACTURING INC. ©2004 CARLIN MANUFACTURING LLC.

REVISIONS				
ZONE	REV	DESCRIPTION	DATE	APPROVED

Kitchens To Go

CAMP TAKAJO - UNIT C
MODULAR KITCHEN UNIT

SIZE B	CAGE CODE	QTY	REV.
563E01-0-04	563E01-0-04		

SCALE 1/4" = 1'-0"

UNIT NO CC563		CARLIN MANUFACTURING LLC	
APPROVALS	DATE	ELECTRICAL ROADSIDE ELEVATION	
DRAWN RR	4-24-04	SIZE B	QTY
CHECKED		563E01-0-04	
ENGR		SCALE	1/4" = 1'-0"
DESIGN REVIEW		DATE	
REV.		SHEET	